


- GENERAL NOTES:**
1. ALL SPECIALIST WORKS DETAILS AND ANY DEVIATIONS FROM THIS CONSTRUCTION DRAWINGS, THE CONTRACTOR / SUBCONTRACTOR ARE TO BE SUBMITTED TO THE ARCHITECT'S / ENGINEER'S APPROVAL PRIOR TO CONSTRUCTION.
  2. ALL DIMENSIONS ARE IN MILLIMETERS AND LEVELS ARE IN METERS UNLESS STATED OTHERWISE.
  3. FLOOR LEVELS TO TOP OF CONCRETE & F.F.L REPRESENT FINISHED FLOOR LEVELS.
  4. ALL DIMENSIONS SHOWN IN THE DRAWINGS ARE STRUCTURAL / MASONRY DIMENSIONS UNLESS OTHERWISE SPECIFIED.
  5. WITH STRUCTURAL DRAWINGS MUST BE REFERRED IN COORDINATION.
  6. THIS DRAWING SHOULD BE READ AND NOT MISUSED.
  7. THIS DRAWING IS COPYRIGHT OF EPTISA AND MAY NOT BE COPIED OR REPRODUCED IN ANY MANNER WITHOUT THE WRITTEN PERMISSION OF EPTISA. ANY DISCREPANCIES OCCURRING IN THIS DRAWING MUST BE REFERRED TO THE ARCHITECT'S BEFORE THE COMMENCEMENT OF ANY WORK.

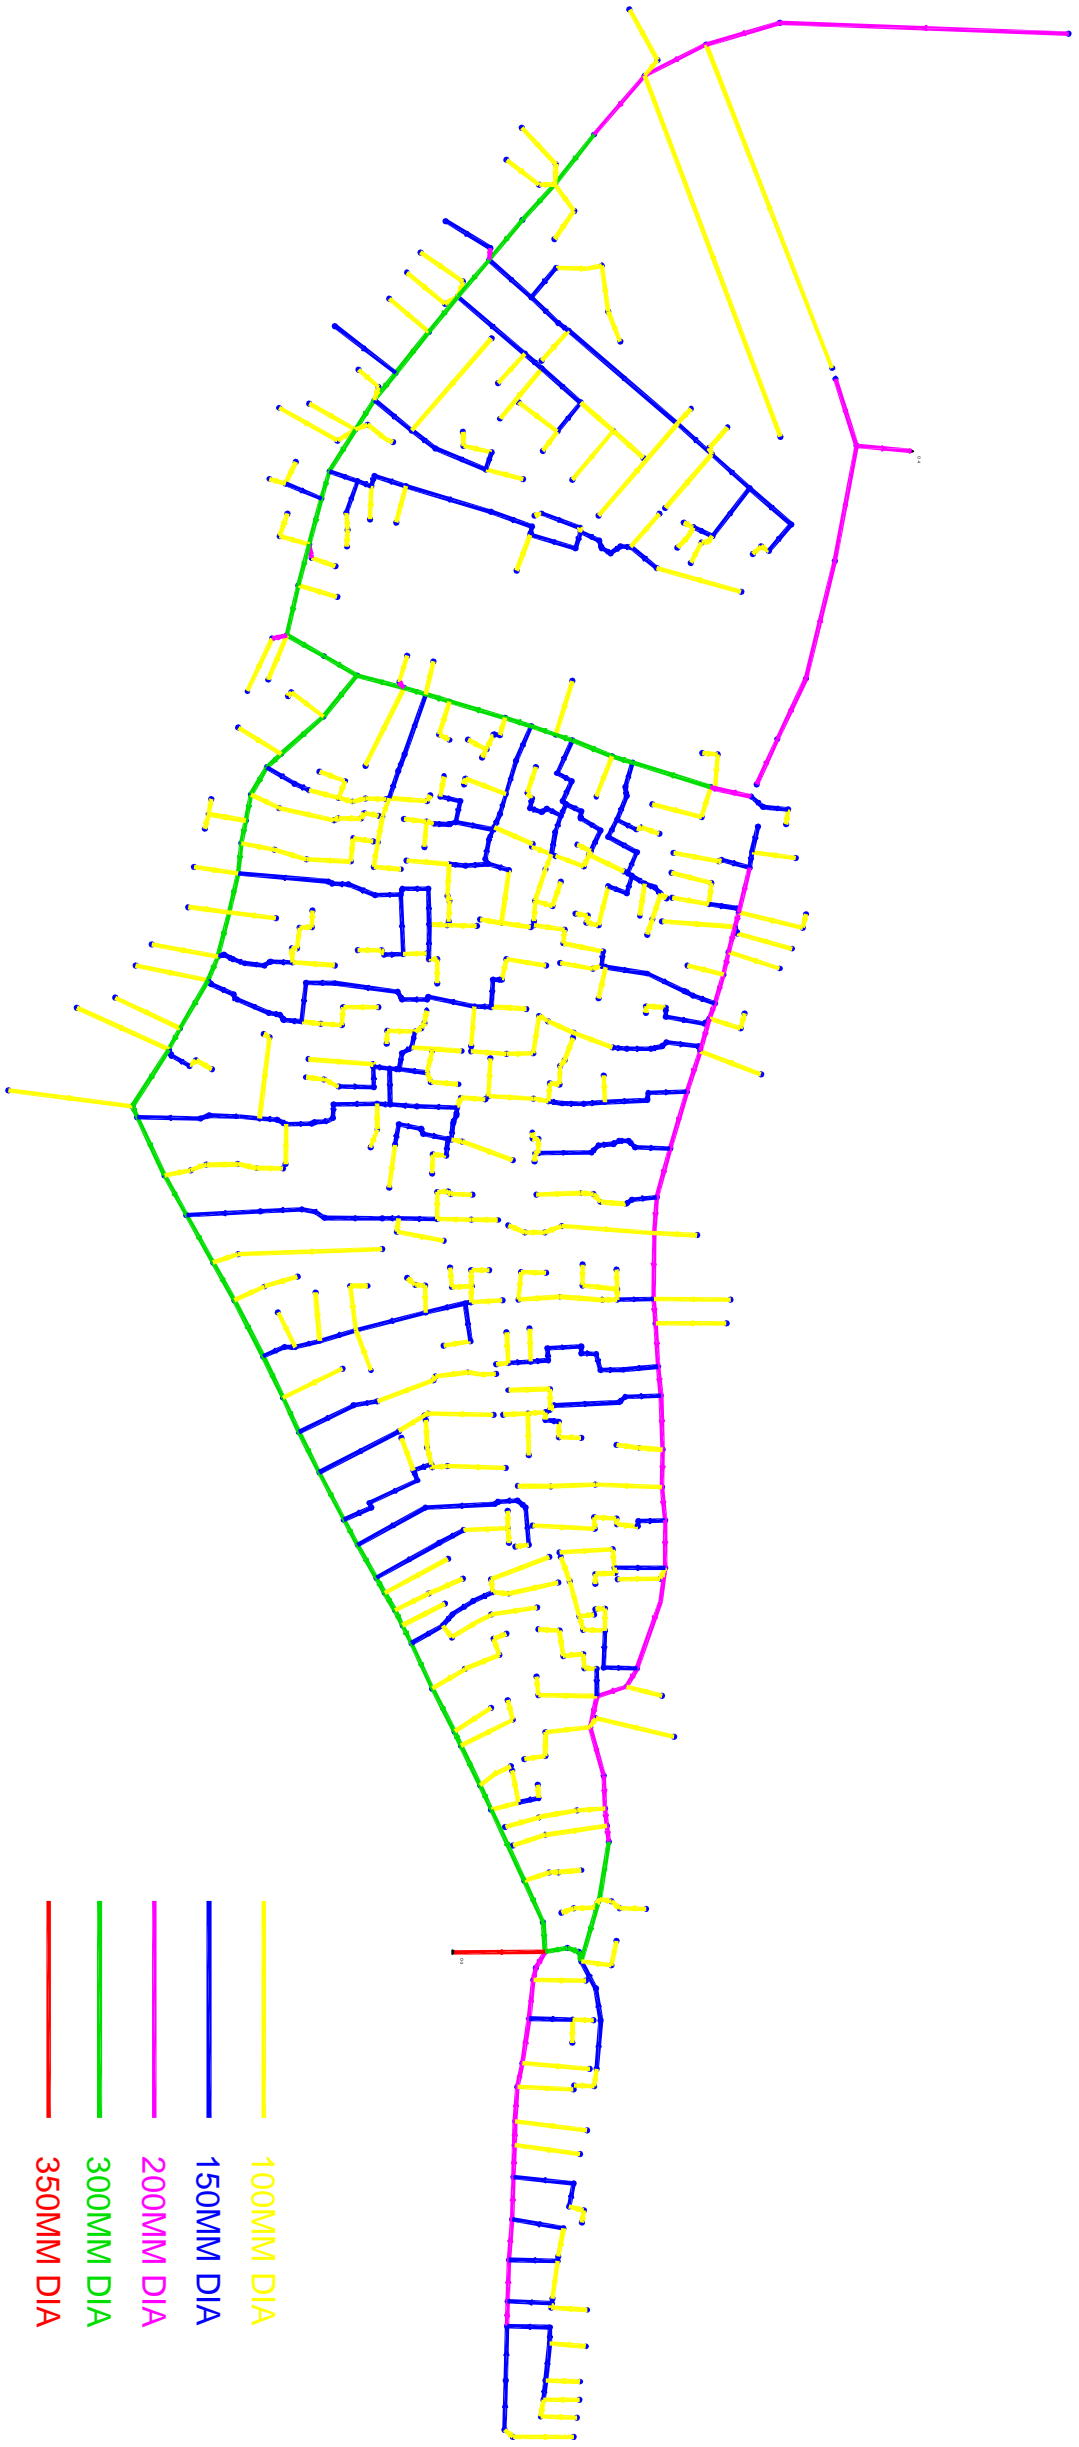

- 100MM DIA
- 150MM DIA
- 200MM DIA
- 300MM DIA
- 350MM DIA

**PMC:** EPTISA SERVICIOS DE INGENIERIA S.L  
16-23-43/A2, Seven Hills Road,  
Pallamraju Nagar, (West) Kakinaada 533001  
(A.P) India

**CLIENT:** KAKINADA SMART CITY CORPORATION LTD  
Kakinada Municipal Corporation  
Kakinada, Andhra Pradesh

**PROJECT TITLE:** PROPOSED KAKINADA SMART CITY AREA  
Kakinada, Andhra Pradesh

**DRAWING TITLE:** YETIMOGA - SEWERAGE NETWORK

**DRAWING NO:** \_\_\_\_\_

**ARCHITECT:** \_\_\_\_\_ **REV:** \_\_\_\_\_

**DRAWN BY:** \_\_\_\_\_ **SCALE:** \_\_\_\_\_

